





FRONT ELEVATION

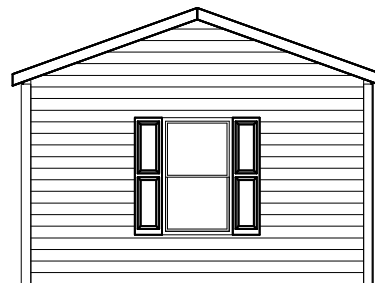


RIGHT SIDE ELEVATION

BRAND SCHULT		SERIES BM16		REVISIONS		BY	DATE	GENERAL NOTES		DRAWING TITLE EXTERIOR ELEVATION FRONT & RIGHT SIDE		MODEL NAME 4202		SQ. FT. 990	
CLAYTON HOME BUILDING GROUP											PLANT 957	DESCRIPTION 16X66 3BR-2BA		MODEL NO. 4202	
											DRAWN BY GDB	ORIG. DATE 06/06/2023	DATE PRINTED 10/16/2023	SHEET NO. 20-1	

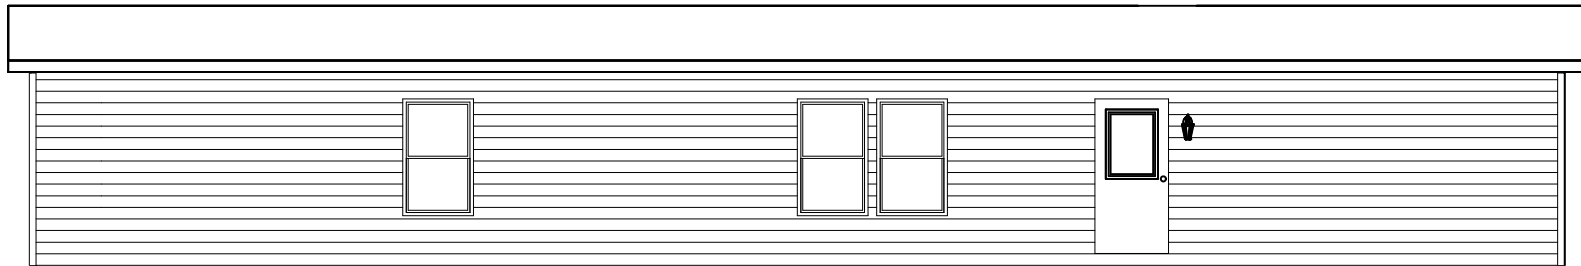


BACK ELEVATION

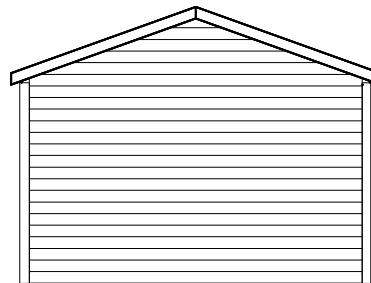


LEFT SIDE ELEVATION

BRAND SCHULT	SERIES BM16	REVISIONS	BY	DATE	GENERAL NOTES	DRAWING TITLE	MODEL NAME	SQ. FT.
CLAYTON HOME BUILDING GROUP						EXTERIOR ELEVATION BACK & LEFT SIDE	4202	990
							PLANT 957	DESCRIPTION 16X66 3BR-2BA
							MODEL NO. 4202	
							DRAWN BY GDB	ORIG. DATE 06/06/2023
							DATE PRINTED 10/16/2023	SHEET NO. 20-2

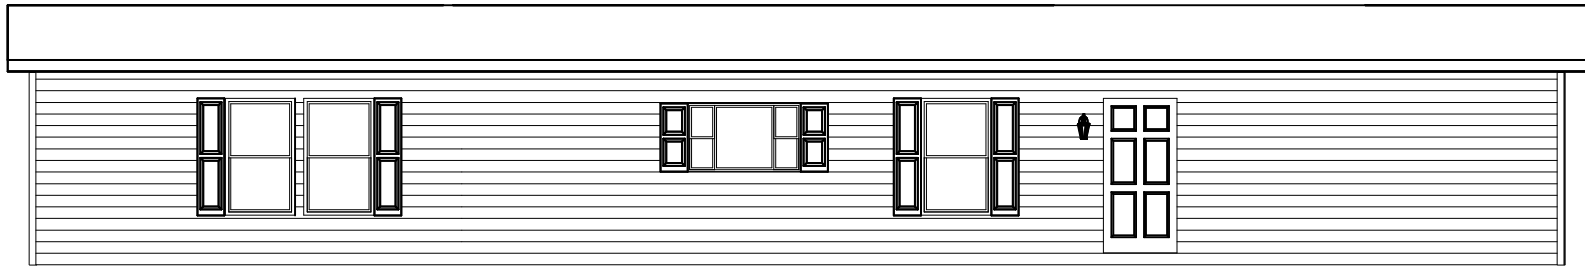

EXTERIOR ELEVATION FOR 2 BEDROOM OPTION

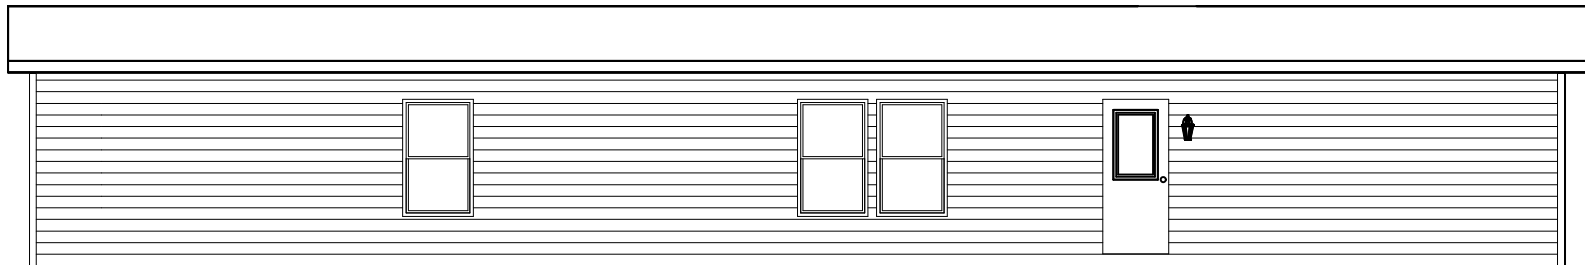

BRAND	SCHULT	SERIES	BM16	REVISIONS	BY	DATE	GENERAL NOTES	DRAWING TITLE	MODEL NAME	4202	SQ. FT.	990
CLAYTON HOME BUILDING GROUP								EXTERIOR ELEVATION OPTION 5	PLANT	DESCRIPTION	MODEL NO.	
									957	16X66 3BR-2BA	4202	
									DRAWN BY	ORIG. DATE	DATE PRINTED	SHEET NO.
									GDB	06/06/2023	10/16/2023	20-7