




FRONT ELEVATION




RIGHT SIDE ELEVATION

BRAND CLAYTON	SERIES BM16	REVISIONS	BY	DATE	GENERAL NOTES	DRAWING TITLE <b>EXTERIOR ELEVATION FRONT &amp; RIGHT SIDE</b>	MODEL NAME 4204	SQ. FT. 1140
CLAYTON HOME BUILDING GROUP							PLANT 957	DESCRIPTION 16X76 3BR-2BA
							MODEL NO. 4204	
							DRAWN BY GDB	ORIG. DATE 05/17/2023
							DATE PRINTED 09/20/2023	SHEET NO. 20-1

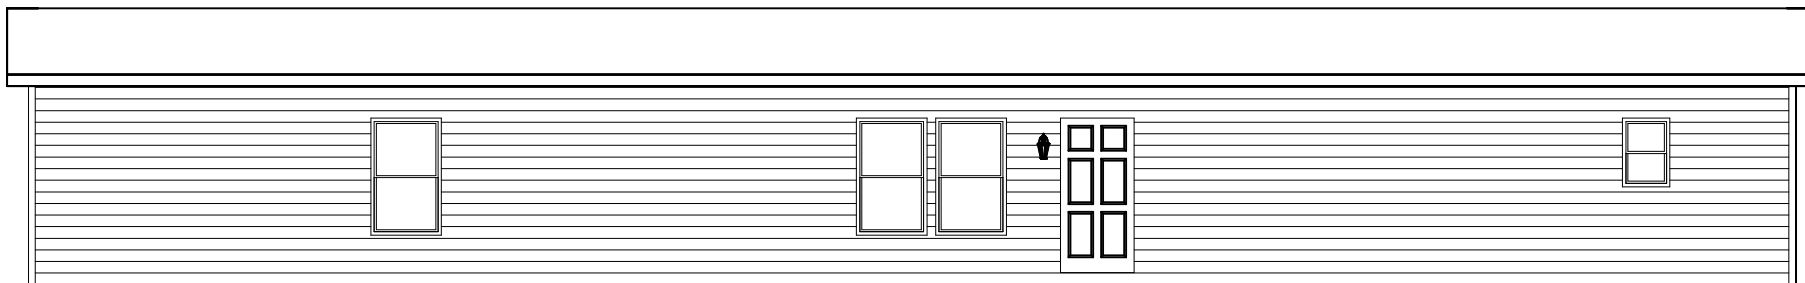

*BACK ELEVATION*

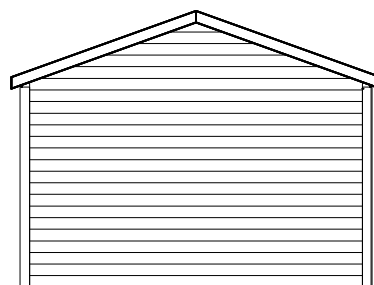

*LEFT SIDE ELEVATION*

BRAND CLAYTON	SERIES BM16	REVISIONS	BY	DATE	GENERAL NOTES	DRAWING TITLE <b>EXTERIOR ELEVATION BACK &amp; LEFT SIDE</b>	MODEL NAME 4204	SQ. FT. 1140
CLAYTON HOME BUILDING GROUP							PLANT 957	DESCRIPTION 16X76 3BR-2BA
							MODEL NO. 4204	
							DRAWN BY GDB	ORIG. DATE 05/17/2023
							DATE PRINTED 09/20/2023	SHEET NO. 20-2