



FRONT ELEVATION

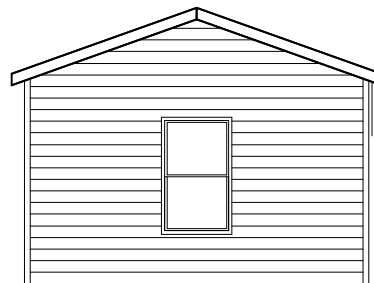


RIGHT SIDE ELEVATION

BRAND CLAYTON	SERIES BM16	CLAYTON HOME BUILDING GROUP	<table border="1"> <thead> <tr> <th>REVISIONS</th> <th>BY</th> <th>DATE</th> </tr> </thead> <tbody> <tr><td> </td><td> </td><td> </td></tr> <tr><td> </td><td> </td><td> </td></tr> <tr><td> </td><td> </td><td> </td></tr> <tr><td> </td><td> </td><td> </td></tr> </tbody> </table>	REVISIONS	BY	DATE													<table border="1"> <thead> <tr> <th>GENERAL NOTES</th> </tr> </thead> <tbody> <tr><td> </td></tr> <tr><td> </td></tr> <tr><td> </td></tr> </tbody> </table>	GENERAL NOTES				<table border="1"> <thead> <tr> <th colspan="2">DRAWING TITLE</th> <th>MODEL NAME</th> <th>SQ. FT.</th> </tr> </thead> <tbody> <tr> <td colspan="2">EXTERIOR ELEVATION FRONT & RIGHT SIDE</td> <td>4206</td> <td>1140</td> </tr> </tbody> </table>	DRAWING TITLE		MODEL NAME	SQ. FT.	EXTERIOR ELEVATION FRONT & RIGHT SIDE		4206	1140	<table border="1"> <thead> <tr> <th>PLANT</th> <th>DESCRIPTION</th> <th>MODEL NO.</th> </tr> </thead> <tbody> <tr> <td>957</td> <td>16X76 3BR-2BA</td> <td>4206</td> </tr> </tbody> </table>	PLANT	DESCRIPTION	MODEL NO.	957	16X76 3BR-2BA	4206	<table border="1"> <thead> <tr> <th>DRAWN BY</th> <th>ORIG. DATE</th> <th>DATE PRINTED</th> <th>SHEET NO.</th> </tr> </thead> <tbody> <tr> <td>KLK</td> <td>06/06/2023</td> <td>10/05/2023</td> <td>20-1</td> </tr> </tbody> </table>	DRAWN BY	ORIG. DATE	DATE PRINTED	SHEET NO.	KLK	06/06/2023	10/05/2023	20-1
REVISIONS	BY	DATE	
GENERAL NOTES	
DRAWING TITLE		MODEL NAME	SQ. FT.	
EXTERIOR ELEVATION FRONT & RIGHT SIDE		4206	1140	
PLANT	DESCRIPTION	MODEL NO.	
957	16X76 3BR-2BA	4206	
DRAWN BY	ORIG. DATE	DATE PRINTED	SHEET NO.	
KLK	06/06/2023	10/05/2023	20-1	

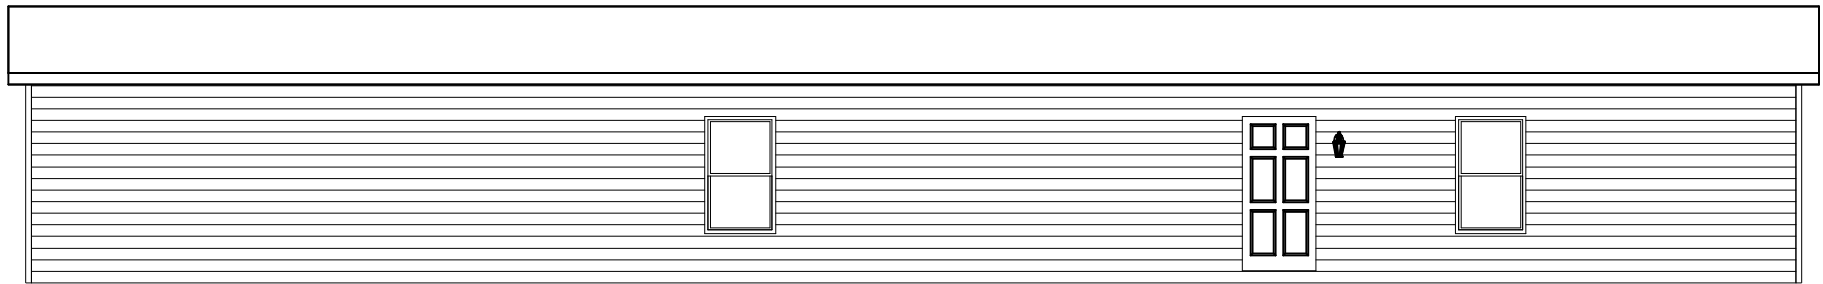

BACK ELEVATION

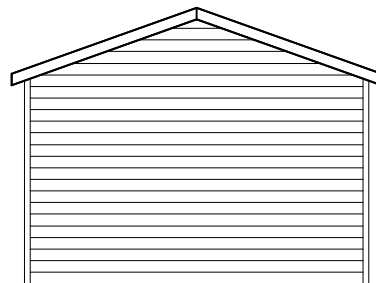

LEFT SIDE ELEVATION

BRAND CLAYTON		SERIES BM16		REVISIONS		BY	DATE	GENERAL NOTES		DRAWING TITLE EXTERIOR ELEVATION BACK & LEFT SIDE		MODEL NAME 4206		SQ. FT. 1140
CLAYTON HOME BUILDING GROUP										PLANT 957		DESCRIPTION 16X76 3BR-2BA		MODEL NO. 4206
				DRAWN BY KLK		ORIG. DATE 06/06/2023				DATE PRINTED 10/05/2023		SHEET NO. 20-2		