


FRONT ELEVATION

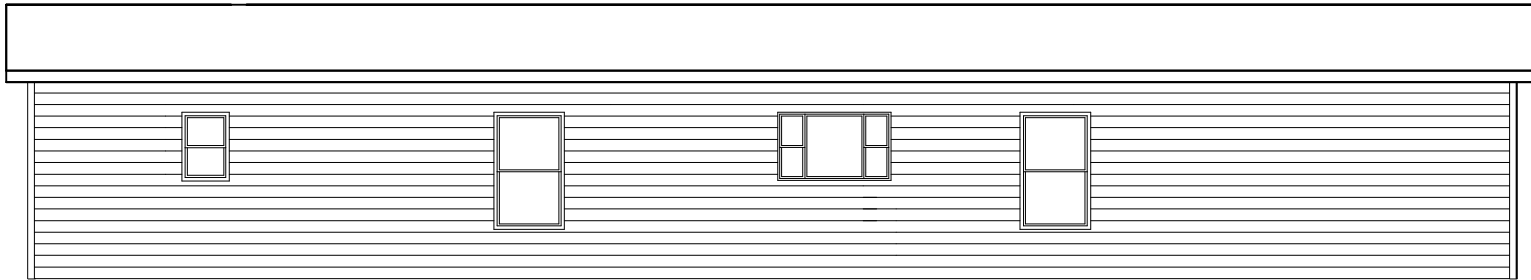


RIGHT SIDE ELEVATION

BRAND CLAYTON	SERIES BM28	REVISIONS	BY	DATE	GENERAL NOTES	DRAWING TITLE EXTERIOR ELEVATION FRONT & RIGHT SIDE	MODEL NAME 4215	SQ. FT. 1685
CLAYTON HOME BUILDING GROUP							PLANT 957	DESCRIPTION 28X64 3BR-2BA
							MODEL NO. 4215	
							DRAWN BY KLK	ORIG. DATE 05/09/2023
							DATE PRINTED 08/03/2023	SHEET NO. 20-1



BACK ELEVATION

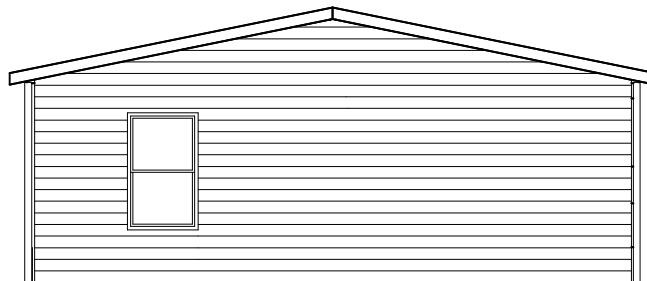

LEFT SIDE ELEVATION

BRAND CLAYTON	SERIES BM28	REVISIONS	BY	DATE	GENERAL NOTES	DRAWING TITLE EXTERIOR ELEVATION BACK & LEFT SIDE	MODEL NAME 4215	SQ. FT. 1685
CLAYTON HOME BUILDING GROUP							PLANT 957	DESCRIPTION 28X64 3BR-2BA
							MODEL NO. 4215	
							DRAWN BY KLK	ORIG. DATE 05/09/2023
							DATE PRINTED 08/03/2023	SHEET NO. 20-2