



FRONT ELEVATION

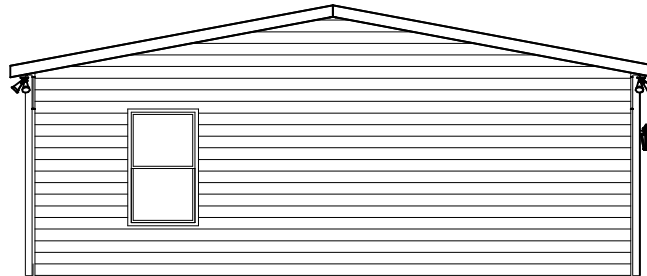


RIGHT SIDE ELEVATION

BRAND CLAYTON	SERIES BM28	REVISIONS	BY	DATE	GENERAL NOTES	DRAWING TITLE EXTERIOR ELEVATION FRONT & RIGHT SIDE	MODEL NAME 4220	SQ. FT. 1896		
CLAYTON HOME BUILDING GROUP							PLANT 957	DESCRIPTION 28X72 3BR-2BA	MODEL NO. 4220	
							DRAWN BY GDB	ORIG. DATE 05/09/2023	DATE PRINTED 07/11/2023	SHEET NO. 20-1

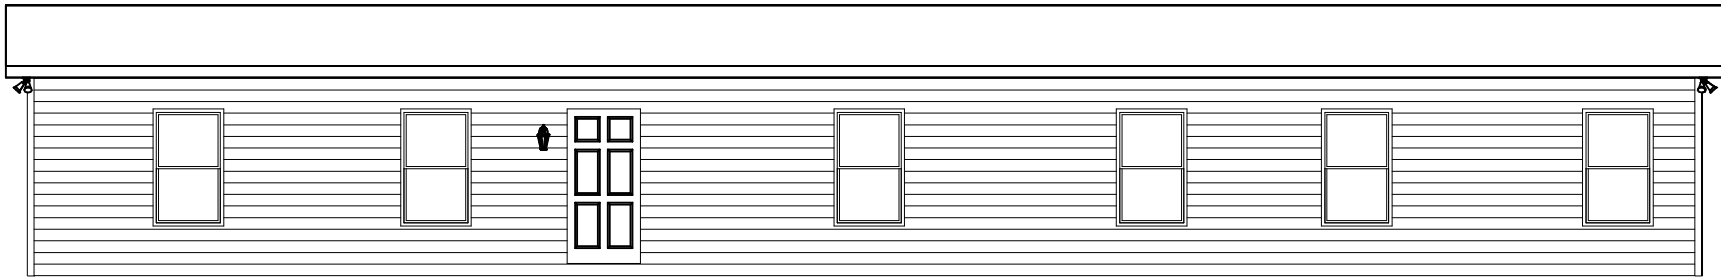

BACK ELEVATION

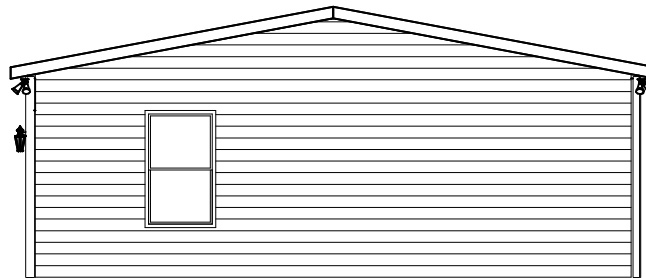

LEFT SIDE ELEVATION

BRAND CLAYTON	SERIES BM28	REVISIONS	BY	DATE	GENERAL NOTES	DRAWING TITLE EXTERIOR ELEVATION BACK & LEFT SIDE	MODEL NAME 4220	SQ. FT. 1896		
CLAYTON HOME BUILDING GROUP							PLANT 957	DESCRIPTION 28X72 3BR-2BA	MODEL NO. 4220	
							DRAWN BY GDB	ORIG. DATE 05/09/2023	DATE PRINTED 07/11/2023	SHEET NO. 20-2