





FRONT ELEVATION

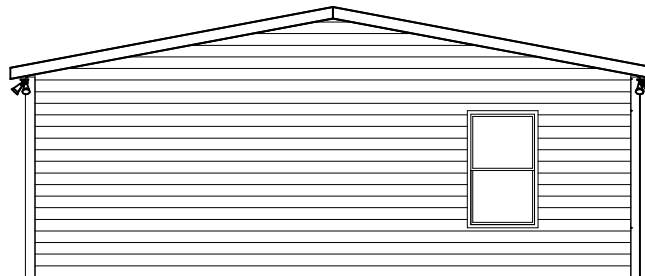


RIGHT SIDE ELEVATION

BRAND CLAYTON		SERIES BM28		REV I S I O N S		BY	DATE	GENERAL NOTES		DRAWING TITLE		MODEL NAME		SQ. FT.					
CLAYTON HOME BUILDING GROUP										EXTERIOR ELEVATION FRONT & RIGHT SIDE		4225		2001					
												PLANT 957		DESCRIPTION 28X76 4BR-2BA		MODEL NO. 4225			
												DRAWN BY GDB		ORIG. DATE 05/09/2023		DATE PRINTED 07/19/2023		SHEET NO. 20-1	

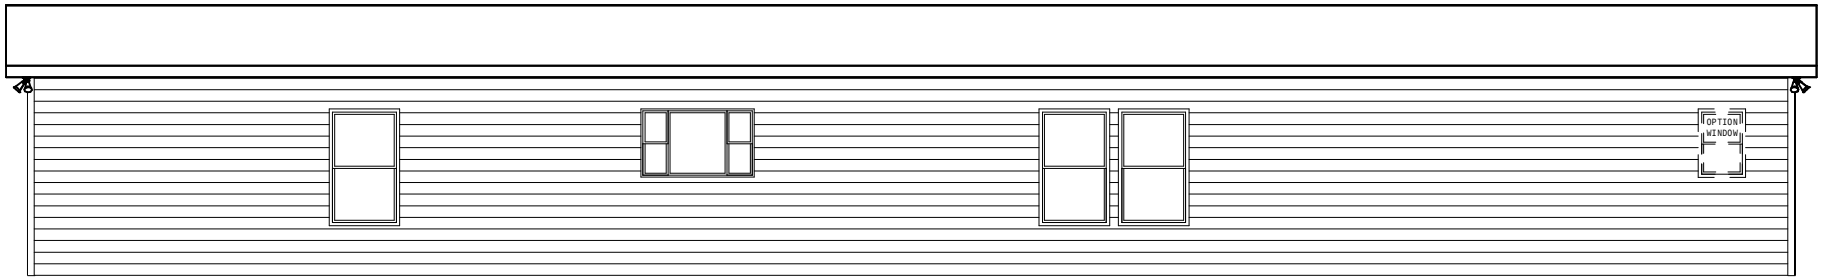

BACK ELEVATION

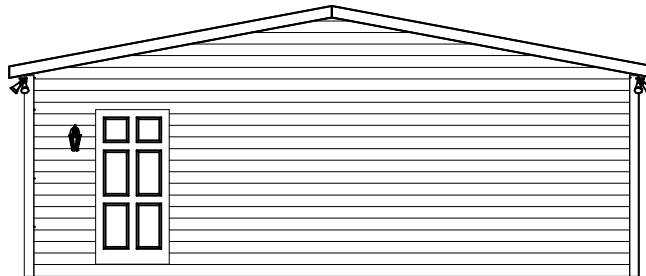

LEFT SIDE ELEVATION

BRAND CLAYTON		SERIES BM28		REVISIONS		BY	DATE	GENERAL NOTES		DRAWING TITLE		MODEL NAME		SQ. FT.		
CLAYTON HOME BUILDING GROUP									EXTERIOR ELEVATION BACK & LEFT SIDE			4225		2001		
												PLANT 957	DESCRIPTION 28X76 4BR-2BA		MODEL NO. 4225	
												DRAWN BY GDB	ORIG. DATE 05/09/2023	DATE PRINTED 07/19/2023	SHEET NO. 20-2	